


NOTES: APPLICABLE WHERE CIRCLED

- ① - QUANTITIES SHOWN ARE "PER PLANT" UNLESS SHOWN AS SOFT OR SOYD APPLICATION RATES.
- ② - SOIL AMENDMENT TO BE FINE COMPOST.
- ③ - SUFFICIENT TO RECEIVE ROOT BALL AND AMENDMENTS IF REQUIRED.
- ④ - SEE DETAIL.
- ⑤ - TEMPORARY IRRIGATION TO BE PROVIDED BY CONTRACTOR THROUGH MAINTENANCE PERIOD.

DISTCOUNTYROUTEPOST MILESTOTAL PROJECTSHEET NO.TOTAL SHEETS

03Nev2025.6/39.8319413

 

LICENCED LANDSCAPE ARCHITECT

4-26-21

PLANS APPROVAL DATE



THE STATE OF CALIFORNIA OR ITS OFFICERS OR AGENTS SHALL NOT BE RESPONSIBLE FOR THE ACCURACY OR COMPLETENESS OF SCANNED COPIES OF THIS PLAN SHEET.

Wood Rodgers, Inc.
3301 C Street, Bldg. 100-B
Sacramento, CA 95816

PLANT LEGEND

PLANT GROUP (SIZE)	PLANT No.	SYMBOL	BOTANICAL NAME	COMMON NAME	HOLE SIZE		BASIN TYPE	② SOIL AMENDMENT	① PINE NEEDLE MULCH	ON CENTER SPACING	MINIMUM PLANTING DISTANCE FROM:					REMARKS
					DIAMETER	DEPTH					ETW	FENCE	WALL	PAVED DITCH	EARTH DITCH	
									BASIN							
					INCH	INCH		CF	CF	FT	FT	FT	FT	FT	FT	
I (POT)	1		ABIES CONCOLOR	WHITE FIR	12	③	II	0.25	0.5	④	30	5	20	5	5	⑤ PLANT GROUP I - #2 DEEP ROOT CONTAINER (4"x14")
	2		ABIES MAGNIFICA	RED FIR	12	③	II	0.25	0.5	④	30	5	20	5	5	⑤ PLANT GROUP I - #2 DEEP ROOT CONTAINER (4"x14")
	3		CALOCEDRUS DECURRENS	INCENSE CEDAR	12	③	II	0.25	0.5	④	30	5	20	5	5	⑤ PLANT GROUP I - #2 DEEP ROOT CONTAINER (4"x14")
	4		PINUS LAMBERTIANA	SUGAR PINE	12	③	II	0.25	0.5	④	30	5	20	5	5	⑤ PLANT GROUP I - #2 DEEP ROOT CONTAINER (4"x14")
	5		PINUS PONDEROSA	PONDEROSA PINE	12	③	II	0.25	0.5	④	30	5	20	5	5	⑤ PLANT GROUP I - #2 DEEP ROOT CONTAINER (4"x14")
	6		PSEUDOTSUGA MENZIESII	DOUGLAS FIR	12	③	II	0.25	0.5	④	30	5	20	5	5	⑤ PLANT GROUP I - #2 DEEP ROOT CONTAINER (4"x14")

PLANT QUANTITIES

BOTANICAL NAME	COMMON NAME	PLANT GROUP	PLANT BASIN	
		I (POT)	SOIL AMENDMENT	PINE NEEDLE MULCH
			EA	CY
ABIES CONCOLOR	WHITE FIR		604	6
ABIES MAGNIFICA	RED FIR		1290	12
CALOCEDRUS DECURRENS	INCENSE CEDAR		4988	46
PINUS LAMBERTIANA	SUGAR PINE		1441	13
PINUS PONDEROSA	PONDEROSA PINE		1688	16
PSEUDOTSUGA MENZIESII	DOUGLAS FIR		2733	25
TOTAL			12744	236

INERT MATERIAL QUANTITIES


PP SHEET	LOCATION	DECORATIVE BOULDERS
		EA
2	14	33
	15	60
3	18	48
	23	13
4	31	21
7	46	28
10	70	29
11	71	36
	79	21
TOTAL		289

PLANT LEGEND
PL-1

LAST REVISION DATE PLOTTED => 7-OCT-2021
00-00-00 TIME PLOTTED => 17:14

NOTE:

FOR ACCURATE RIGHT OF WAY DATA, CONTACT
RIGHT OF WAY ENGINEERING AT THE DISTRICT OFFICE.

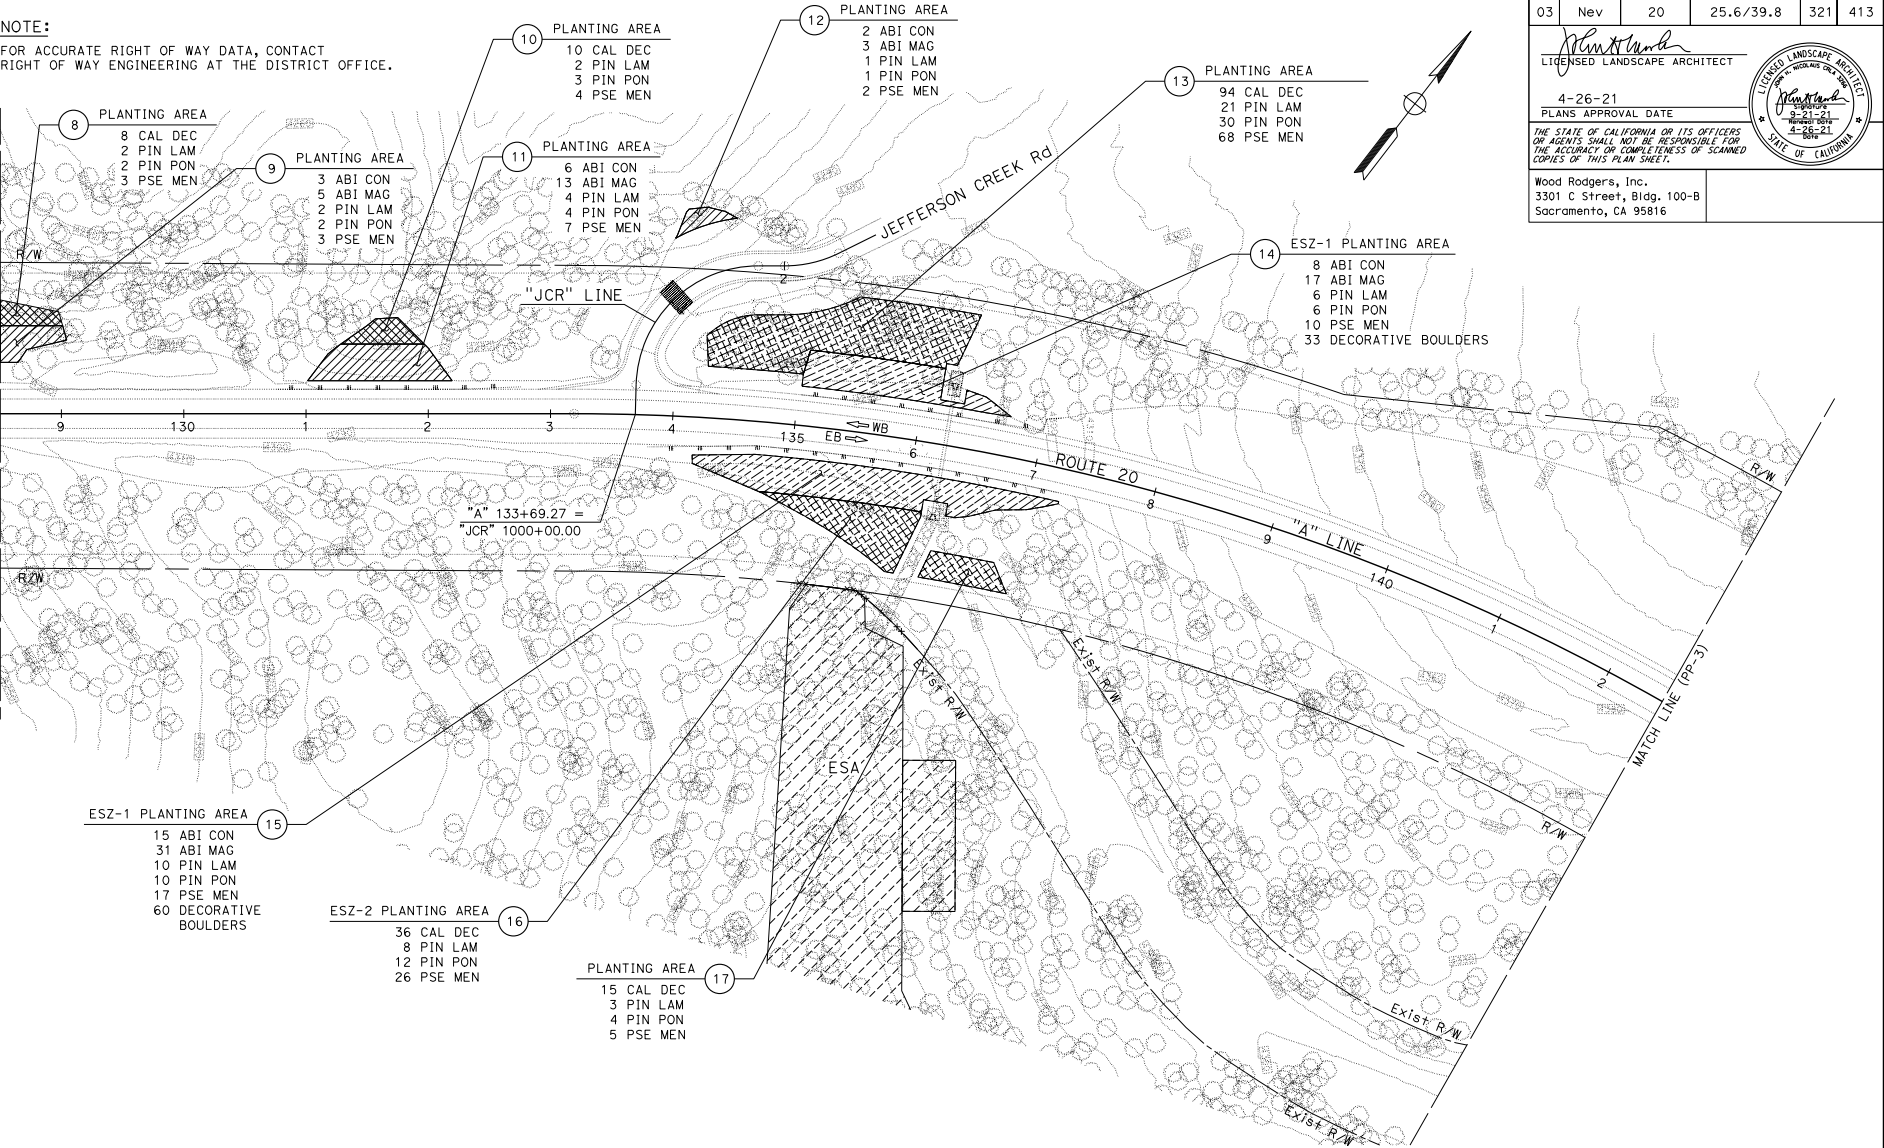

DIST	COUNTY	ROUTE	POST MILES TOTAL PROJECT	SHEET NO.	TOTAL SHEETS
03	Nev	20	25.6/39.8	321	413

PLANS APPROVAL DATE
4-26-21

**THE STATE OF CALIFORNIA OR ITS OFFICERS
OR AGENTS SHALL NOT BE RESPONSIBLE FOR
THE ACCURACY OR COMPLETENESS OF SCANNED
COPIES OF THIS PLAN SHEET.**

Wood Rodgers, Inc.
3301 C Street, Bldg. 100-B
Sacramento, CA 95816

LICENSED LANDSCAPE ARCHITECT
9-21-21
4-26-21
STATE OF CALIFORNIA

PLANTING PLAN
SCALE: 1" = 50'
PP-2

APPROVED FOR PLANTING WORK ONLY

NOTE:

FOR ACCURATE RIGHT OF WAY DATA, CONTACT
RIGHT OF WAY ENGINEERING AT THE DISTRICT OFFICE.

PLANTING AREA 73
229 CAL DEC
46 PIN LAM
55 PIN PON
78 PSE MEN

PLANTING AREA 74
29 CAL DEC
6 PIN LAM
7 PIN PON
10 PSE MEN

PLANTING AREA 75
38 ABI CON
81 ABI MAG
25 PIN LAM
25 PIN PON
44 PSE MEN

ESZ-2 PLANTING AREA 76
54 CAL DEC
12 PIN LAM
18 PIN PON
39 PSE MEN

ESZ-2 PLANTING AREA 72
27 CAL DEC
6 PIN LAM
9 PIN PON
19 PSE MEN

ESZ-1 PLANTING AREA 71
9 ABI CON
19 ABI MAG
6 PIN LAM
6 PIN PON
10 PSE MEN
36 DECORATIVE BOULDERS

ESZ-1 PLANTING AREA 79
5 ABI CON
11 ABI MAG
4 PIN LAM
4 PIN PON
6 PSE MEN
21 DECORATIVE BOULDERS

PLANTING AREA 77
62 ABI CON
134 ABI MAG
42 PIN LAM
42 PIN PON
72 PSE MEN

PLANTING AREA 78
754 CAL DEC
151 PIN LAM
181 PIN PON
257 PSE MEN

"B" 423+10.43 =
"UBV" 2500+00.00

"UBV" LINE

PLANTING PLAN

SCALE: 1" = 50'

PP-11

APPROVED FOR PLANTING WORK ONLY

BORDER LAST REVISED 7/2/2010

USERNAME => s148288
DGN FILE => 0319000021su011.dgn

RELATIVE BORDER SCALE
IS IN INCHES

0 1 2 3

UNIT 0303

PROJECT NUMBER & PHASE

03190000211

DIST	COUNTY	ROUTE	POST MILES TOTAL PROJECT	SHEET NO.	TOTAL SHEETS
03	Nev	20	25.6/39.8	330	413
Wood Rodgers, Inc. 3301 C Street, Bldg. 100-B Sacramento, CA 95816					
4-26-21 PLANS APPROVAL DATE					
THE STATE OF CALIFORNIA OR ITS OFFICERS ON AGENTS SHALL NOT BE RESPONSIBLE FOR THE ACCURACY OR COMPLETENESS OF SCANNED COPIES OF THIS PLAN SHEET.					
Wood Rodgers, Inc. 3301 C Street, Bldg. 100-B Sacramento, CA 95816					

DATE PLOTTED => 7-OCT-2021
TIME PLOTTED => 17:15

x

x

x

x


x

SEED MIX


BOTANICAL NAME (COMMON NAME)	PERCENT GERMINATION (MINIMUM)	POUNDS PURE LIVE SEED PER ACRE (SLOPE MEASUREMENT)
ACHILLEA MILLEFOLIUM (WHITE YARROW)	75	0.3
ACMISPON AMERICANUS (SPANISH CLOVER)	86	1.5
ACHNATHERUM OCCIDENTALE (WESTERN NEEDLEGRASS)	75	0.5
AGROPYRON TRACHYCAULUM (WHEATGRASS SLENDER REVENUE)	72	6.0
ARCTOSTAPHYLOS PATULA * (GREEN LEAF MANZANITA)	92	0.8
ARCTOSTAPHYLOS NEVADENSIS * (PINE MAT MANZANITA)	61	0.6
ARTEMISIA TRIDENTATA SSP. VASEYANA (MOUNTAIN SAGEBRUSH)	60	0.6
BROMUS CARINATUS (CALIFORNIA BROOME)	80	6.0
ELYMUS GLAUCUS (BLUE WILDRIE)	85	4.5
ERICAMERIA NAUSEOSA (RUBBER RABBIT BRUSH)	53	0.6
ESCHSCHOLZIA CALIFORNICA (CALIFORNIA POPPY)	85	0.8
LUPINUS ARGENTEUS P. (LUPINE)	85	1.5
LUPINUS LEPIDUS VAR. CONFERTUS (STOOL LUPINE)	75	0.8
POA SECUNDA (BLUEGRASS BIG SHERMAN)	85	1.5
VULPIA MICROSTACHYS (SMALL FESCUE)	85	3.0
TOTAL LB/ACRE		29.0

* SEED TO BE PRE TREATED BY SULFURIC ACID SCARIFICATION.

DIST	COUNTY	ROUTE	POST MILES TOTAL PROJECT	SHEET NO.	TOTAL SHEETS
03	Nev	20	25.6/39.8	337	413

 
LICENSED LANDSCAPE ARCHITECT

4-26-21
PLANS APPROVAL DATE

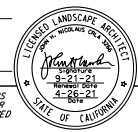

THE STATE OF CALIFORNIA OR ITS OFFICERS
OR AGENTS SHALL NOT BE RESPONSIBLE FOR
THE ACCURACY OR COMPLETENESS OF SCANNED
COPIES OF THIS PLAN SHEET.

Wood Rodgers, Inc.
3301 C Street, Bldg. 100-B
Sacramento, CA 95816

EROSION CONTROL LEGEND

ECL-2

NOTE:
FOR ACCURATE RIGHT OF WAY DATA, CONTACT
RIGHT OF WAY ENGINEERING AT THE DISTRICT OFFICE.


DIST	COUNTY	ROUTE	POST MILES TOTAL PROJECT	SHEET NO.	TOTAL SHEETS
03	Nev	20	25.6/39.8	342	413

John H. Nicolaus
LICENSED LANDSCAPE ARCHITECT

4-26-21
PLANS APPROVAL DATE

THE STATE OF CALIFORNIA OR ITS OFFICERS
OR AGENTS SHALL NOT BE RESPONSIBLE FOR
THE ACCURACY OR COMPLETENESS OF SCANNED
COPIES OF THIS PLAN SHEET.

Wood Rodgers, Inc.
3301 C Street, Bldg. 100-B
Sacramento, CA 95816

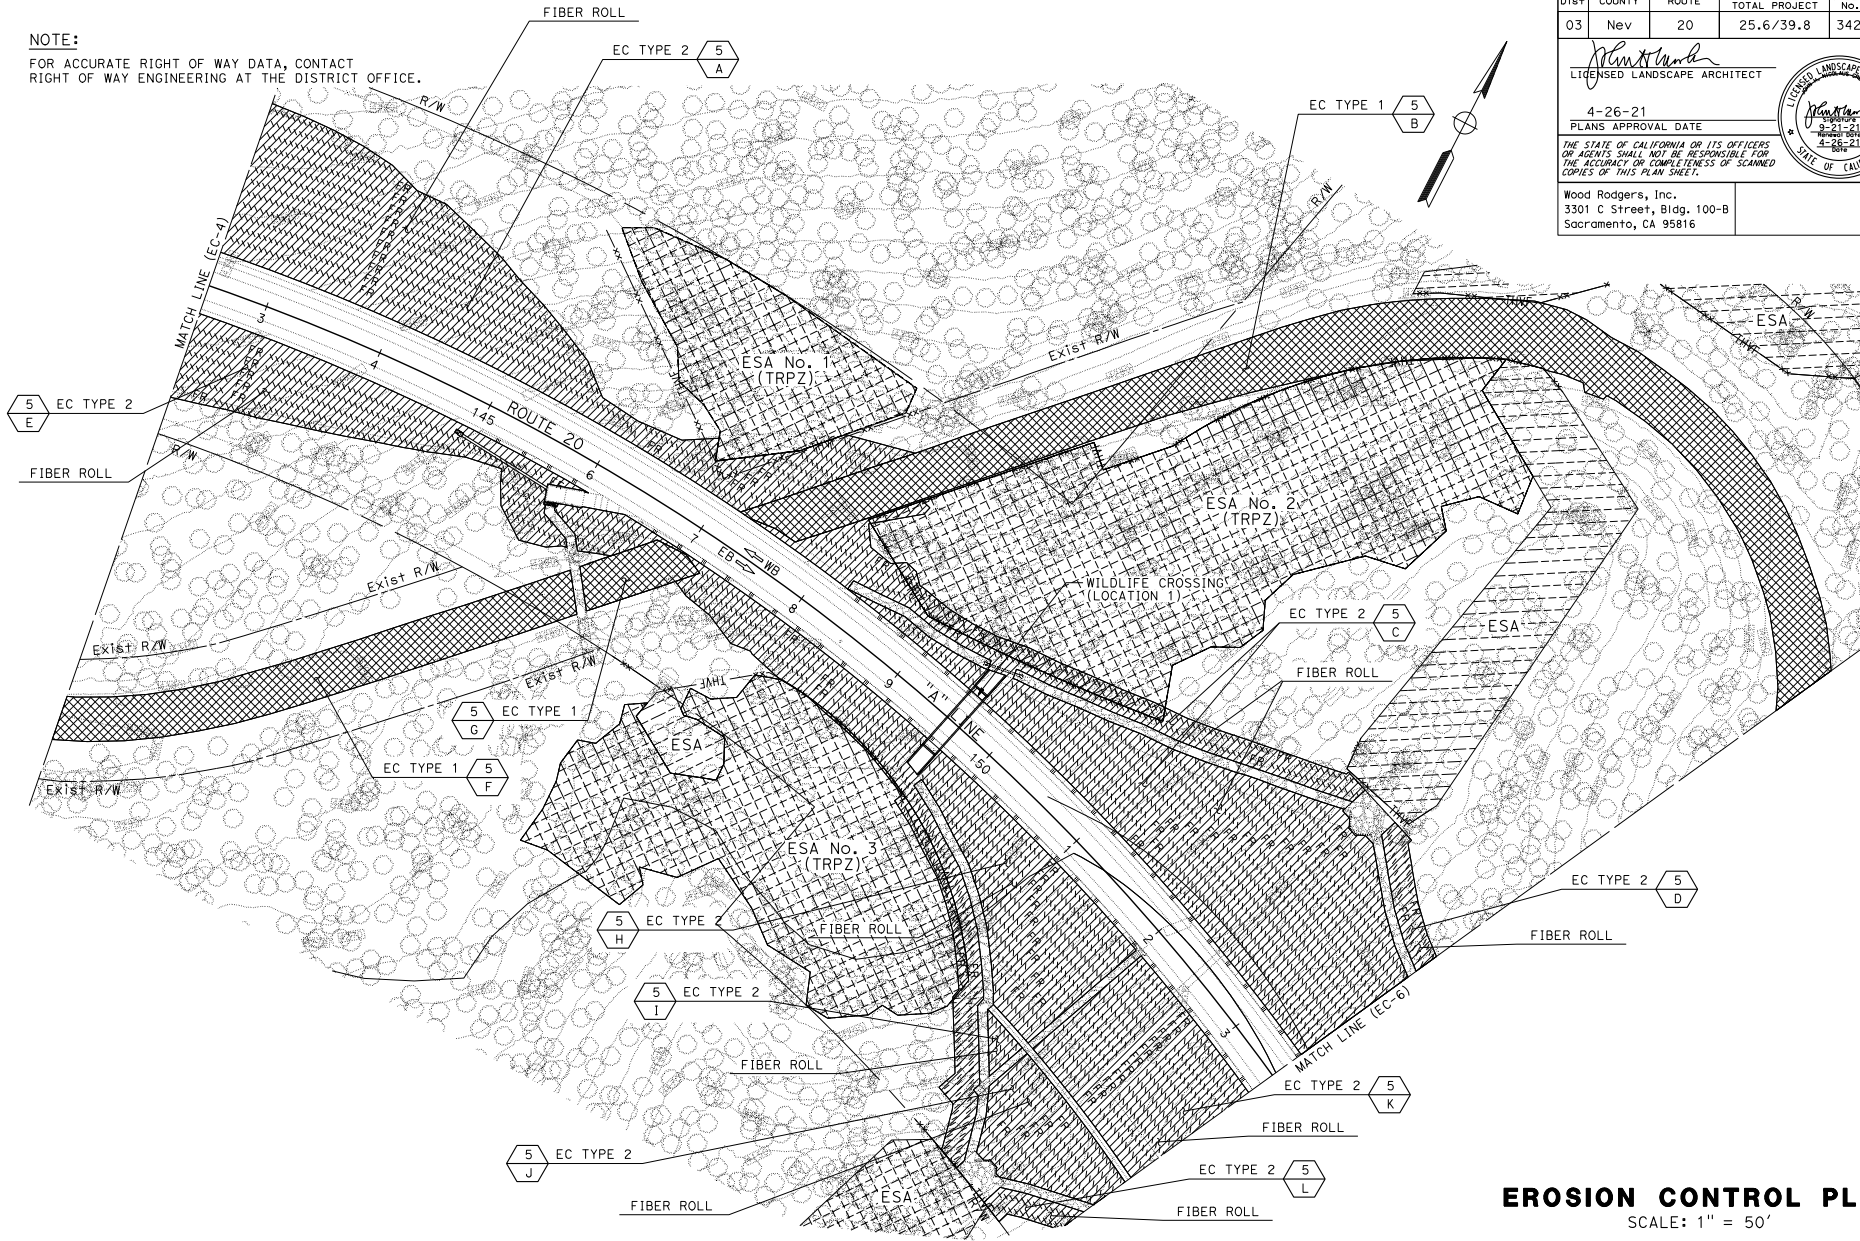

EROSION CONTROL PLAN SCALE: 1" = 50' **EC-5**

APPROVED FOR EROSION CONTROL WORK ONLY